

1994, the above
 is not described the

David W. Mau
 Dated this 23rd day of August, 1994.
 Revised this 17th day of October, 1994.
 My Commission Expires
 STATE OF WISCONSIN
 COUNTY OF BROWN

44,268 Square Feet
 from any lands previously conveyed for road purposes.
 Road dedication totaling 152.84 acres, 667.28 acres more or
 according them from any lands previously conveyed for road purposes
 14/10/1994


UNPLATTED LANDS
 REC. AS S89°18'49"E 1135.21'
 N88°44'33"E 1135.55'

UNPLATTED LANDS
 REC. AS S0°00'14"W
 S01°56'29"E 660.41'

UNPLATTED LANDS
 REC. AS N0°04'37"W 659.57'
 REC. AS N0°07'59"W

UNPLATTED LANDS
 REC. AS S88°47'10"W 1134.00'
 REC. AS NB9°16'12"W 1133.64'

UNPLATTED LANDS
 REC. AS S88°47'10"W 1134.00'
 REC. AS NB9°16'12"W 1133.64'

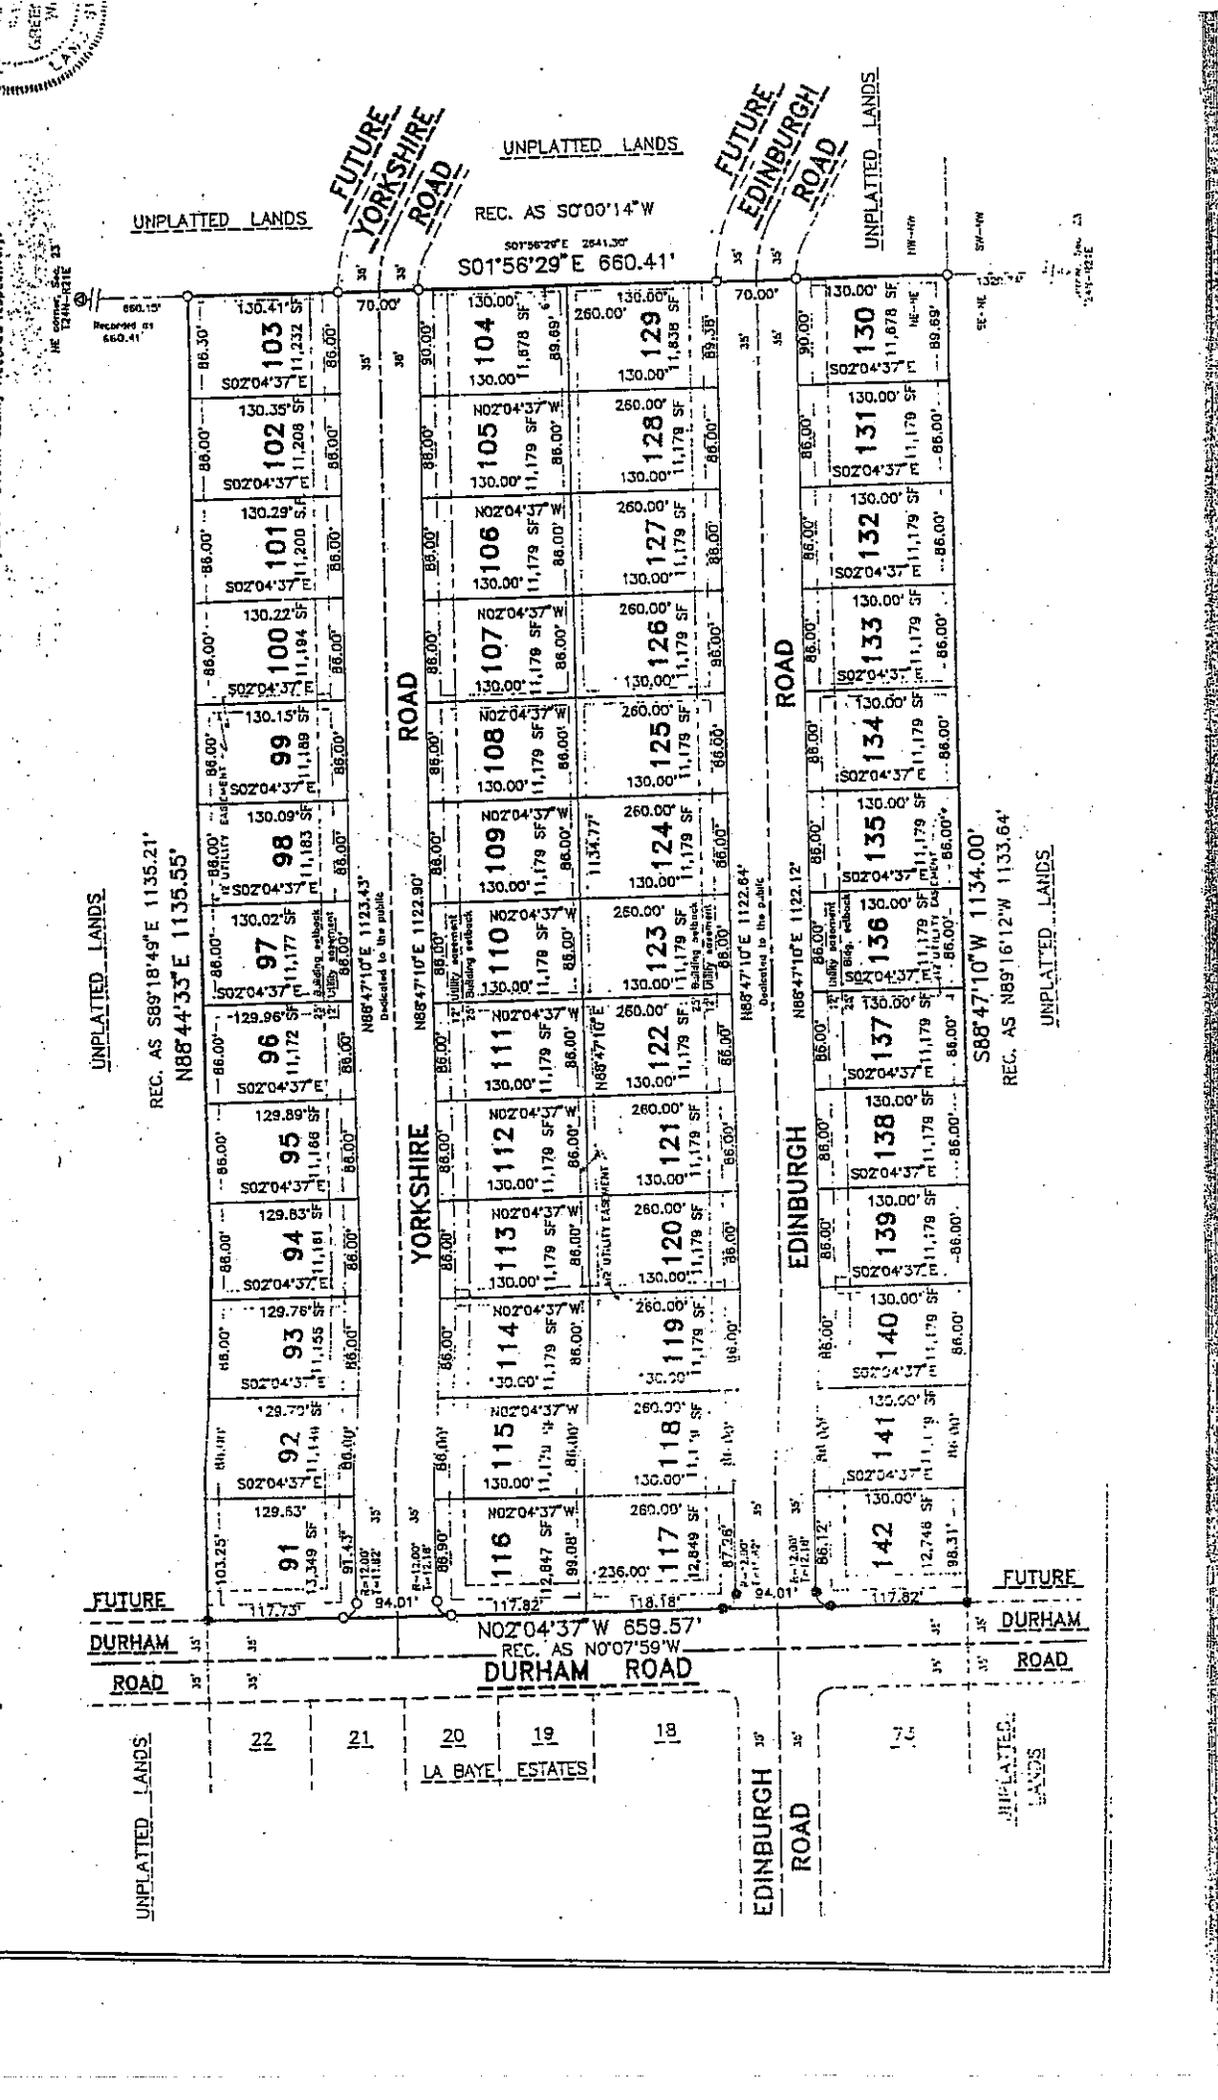

UNPLATTED LANDS
 REC. AS S89°18'49"E 1135.21'
 N88°44'33"E 1135.55'

UNPLATTED LANDS
 REC. AS S0°00'14"W
 S01°56'29"E 660.41'

UNPLATTED LANDS
 REC. AS N0°04'37"W 659.57'
 REC. AS N0°07'59"W

UNPLATTED LANDS
 REC. AS S88°47'10"W 1134.00'
 REC. AS NB9°16'12"W 1133.64'

UNPLATTED LANDS
 REC. AS S88°47'10"W 1134.00'
 REC. AS NB9°16'12"W 1133.64'